
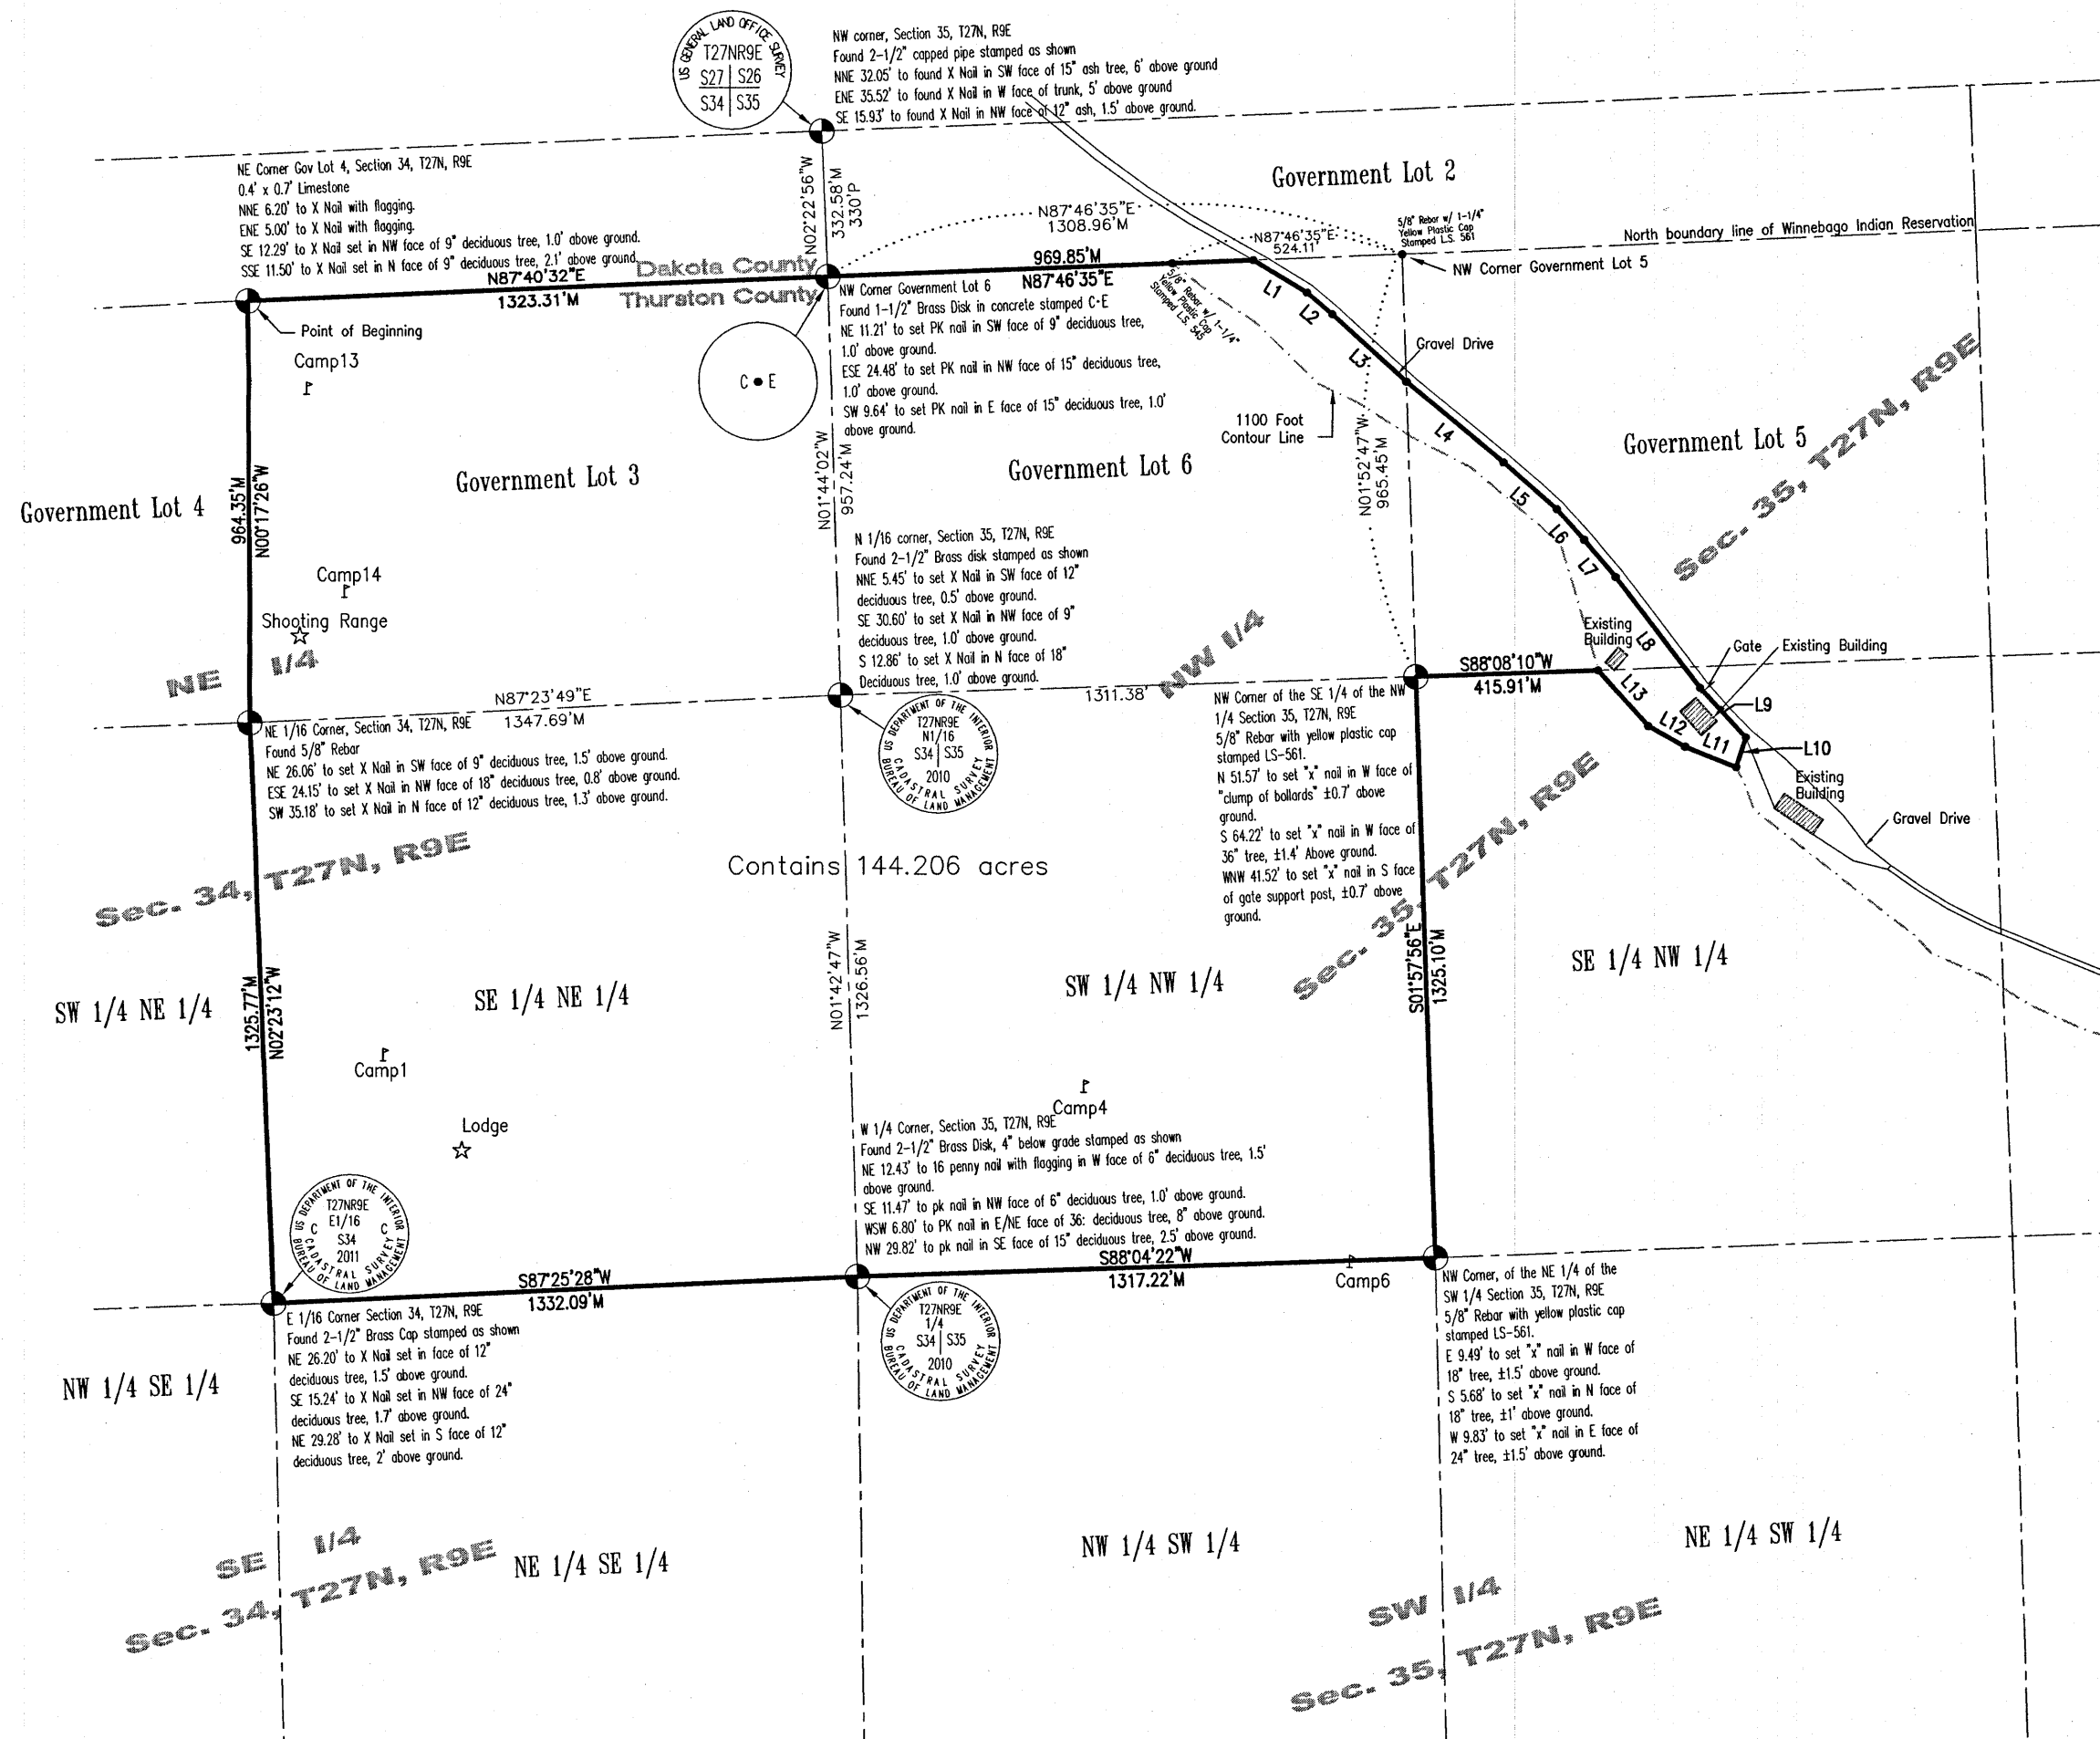


LEGEND

- PROPERTY LINE
- SECTION LINE
- SECTION CORNER
- BUILDING
- WITNESS CORNERS SET (5/8" REBAR WITH 1 1/4", YELLOW PLASTIC CAP STAMPED LS-561)
- CORNERS FOUND (5/8" REBAR WITH 1 1/4", YELLOW PLASTIC CAP STAMPED LS-561, UNLESS NOTED OTHERWISE)
- COMPUTED CORNER
- M MEASURED DIMENSIONS
- R RECORD DIMENSIONS
- C COMPUTED DIMENSIONS

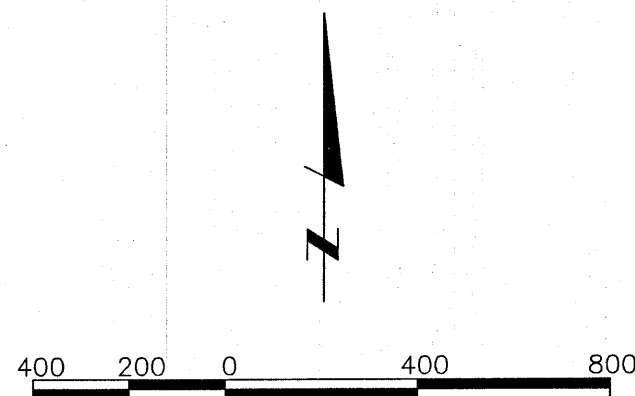

LEGAL DESCRIPTION

Lot 3, TOGETHER WITH the Southeast Quarter of the Northeast Quarter all being located in the Section 34, Township 27 North, Range 9 East of the 6th P.M., Thurston County, Nebraska, AND ALSO TOGETHER WITH Lot 6, Part of Lot 5, the Southwest Quarter of the Northwest Quarter AND ALSO Part of the Southeast Quarter of the Northwest Quarter being located in Section 35, Township 27 North, Range 9 East of the 6th P.M., Thurston County, Nebraska, all being located in the Winnebago Indian Reservation, the entire parcel described as follows;

Beginning at a 0.4"x0.7" Limestone at the northwest corner of Lot 3 in the Northeast Quarter of said Section 34 also being on the north line of the Winnebago Indian reservation, Thence North 87°40'32" East (bearings referenced to Nebraska State Plane NAD83) for 1323.31 feet to a 1-1/2" brass disk at the northwest corner of Lot 6 in the Northwest Quarter of said Section 35;

Thence North 87°49'35" East for 969.85 feet on said north line of Lot 6 to a 5/8" rebar with 1 1/4" yellow plastic cap stamped LS 561 on the west edge of an existing gravel road;

Thence on said west edge for the following nine (9) courses;

- 1) Thence South 58°30'40" East for 143.24 feet;
- 2) Thence South 49°32'47" East for 75.32 feet;
- 3) Thence South 47°35'00" East for 228.87 feet;
- 4) Thence South 49°58'32" East for 289.21 feet;
- 5) Thence South 48°32'28" East for 161.97 feet;
- 6) Thence South 41°54'20" East for 94.02 feet;
- 7) Thence South 40°07'06" East for 111.35 feet;
- 8) Thence South 37°34'05" East for 318.96 feet;
- 9) Thence South 42°34'23" East for 153.75 feet;

Thence South 17°53'56" West for 71.47 feet to the Eleven Hundred foot (1100') contour as located in a survey performed June 28, 2002 by Lamp, Rynearson & Associates, Inc. Job Number M011220 said survey is based on the Mean Sea Level Datum, as referenced on the Homer and Salix Quadrangle of 1964;

Thence North 68°00'31" West for 126.15 feet on said 1100' contour;

Thence North 60°32'39" West for 96.77 feet continuing on said 1100' contour;

Thence North 42°02'43" West for 171.55 feet continuing on said 1100' to a 5/8" rebar with 1 1/4" yellow plastic cap stamped LS 561 in the north line of the Southeast Quarter of the Northwest Quarter of said Section 35;

Thence South 01°57'56" East for 1325.10 feet to a 5/8" rebar with 1 1/4" yellow plastic cap stamped LS 561 at the southeast corner of the Southwest Quarter of the Northwest Quarter of said Section 35;

Thence South 88°04'22" West for 1317.22 feet to a 2-1/2" brass disk at the southeast corner of the Southeast Quarter of the Northeast Quarter of said Section 34;

Thence South 87°25'28" West for 1332.09 feet to a 2-1/2" brass disk at the southwest corner of the Southeast Quarter of the Northeast Quarter of said Section 34;

Thence North 02°23'12" West for 1325.77 feet to a 5/8" rebar at the southwest corner of Lot 3 in the Northeast Quarter of said Section 34;

Thence North 00°17'26" West for 964.35 feet to the POINT OF BEGINNING;

Contains 144.206 acres

Line Table		
Line #	Direction	Length
L1	S58°30'40"E	143.24'
L2	S49°32'47"E	75.32'
L3	S47°35'00"E	228.87'
L4	S49°58'32"E	289.21'
L5	S48°32'28"E	161.97'
L6	S41°54'20"E	94.02'
L7	S40°07'06"E	111.35'
L8	S37°34'05"E	318.96'
L9	S42°34'23"E	153.75'
L10	S17°53'56"W	71.47'
L11	N68°00'31"W	126.15'
L12	N60°32'39"W	96.77'
L13	N42°02'43"W	171.55'

Survey Record Repository
RECEIVED

\$ 500

MAY 21 2013


THURSTON

1122-307

LAND SURVEYOR'S CERTIFICATION

I hereby certify that this topographic survey was made by me or under my direct supervision and that I am a duly Registered Land Surveyor under the laws of the State of Nebraska.

Date of Signature: 4-19-2013

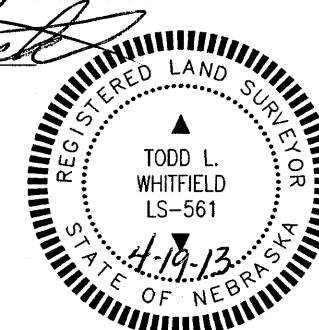

drawn by	references
EAM	
designed by	
reviewed by	
TLW	

filename
11009-Boyscout_scaled
revisions

402.496.2498 | P
402.496.2730 | F

LAMP RYNEARSON 14710 West Dodge Road, Suite 100
Omaha, Nebraska 68154-2027
& ASSOCIATES www.LRA-inc.com



PART OF SECTIONS 34 & 35, T27N, R9E
THURSTON COUNTY, NEBRASKA

SURVEYOR'S
CERTIFICATE

job number-tasks
0111009.01-400
book page
11-2, 18-27
date
4-17-2013

sheet
1 of 1